

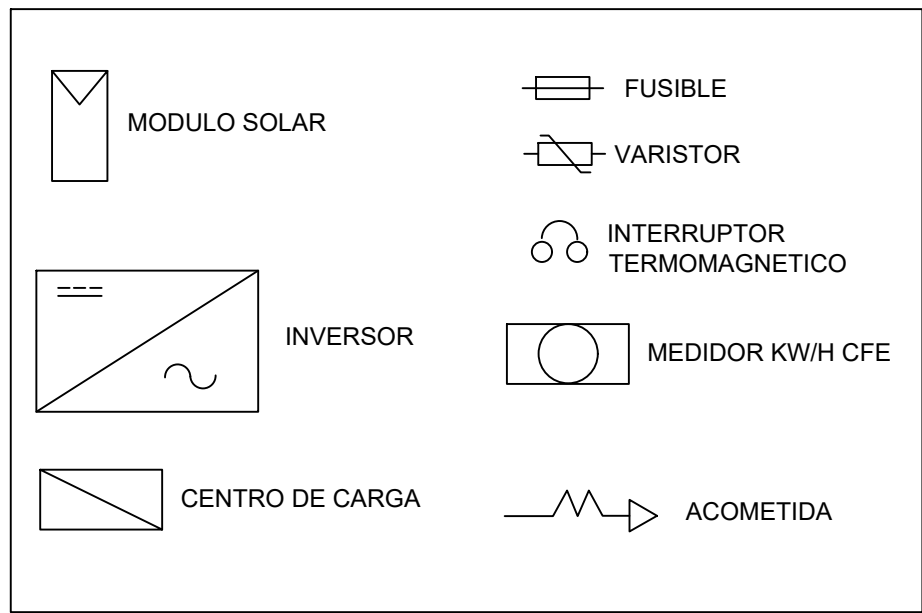
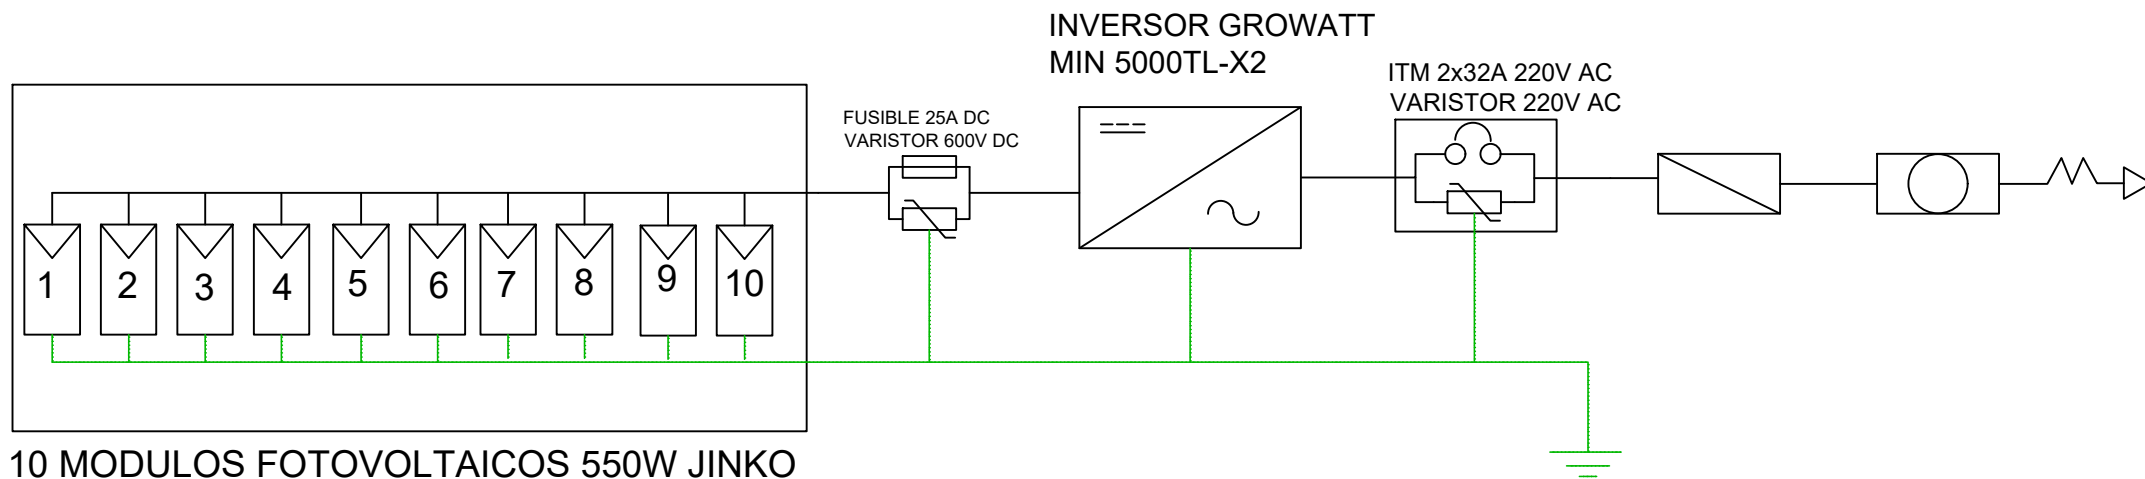


DIAGRAMA UNIFILAR

5,5 KWp